



FRONT ELEVATION
 SCALE: 1/4" = 1'-0"

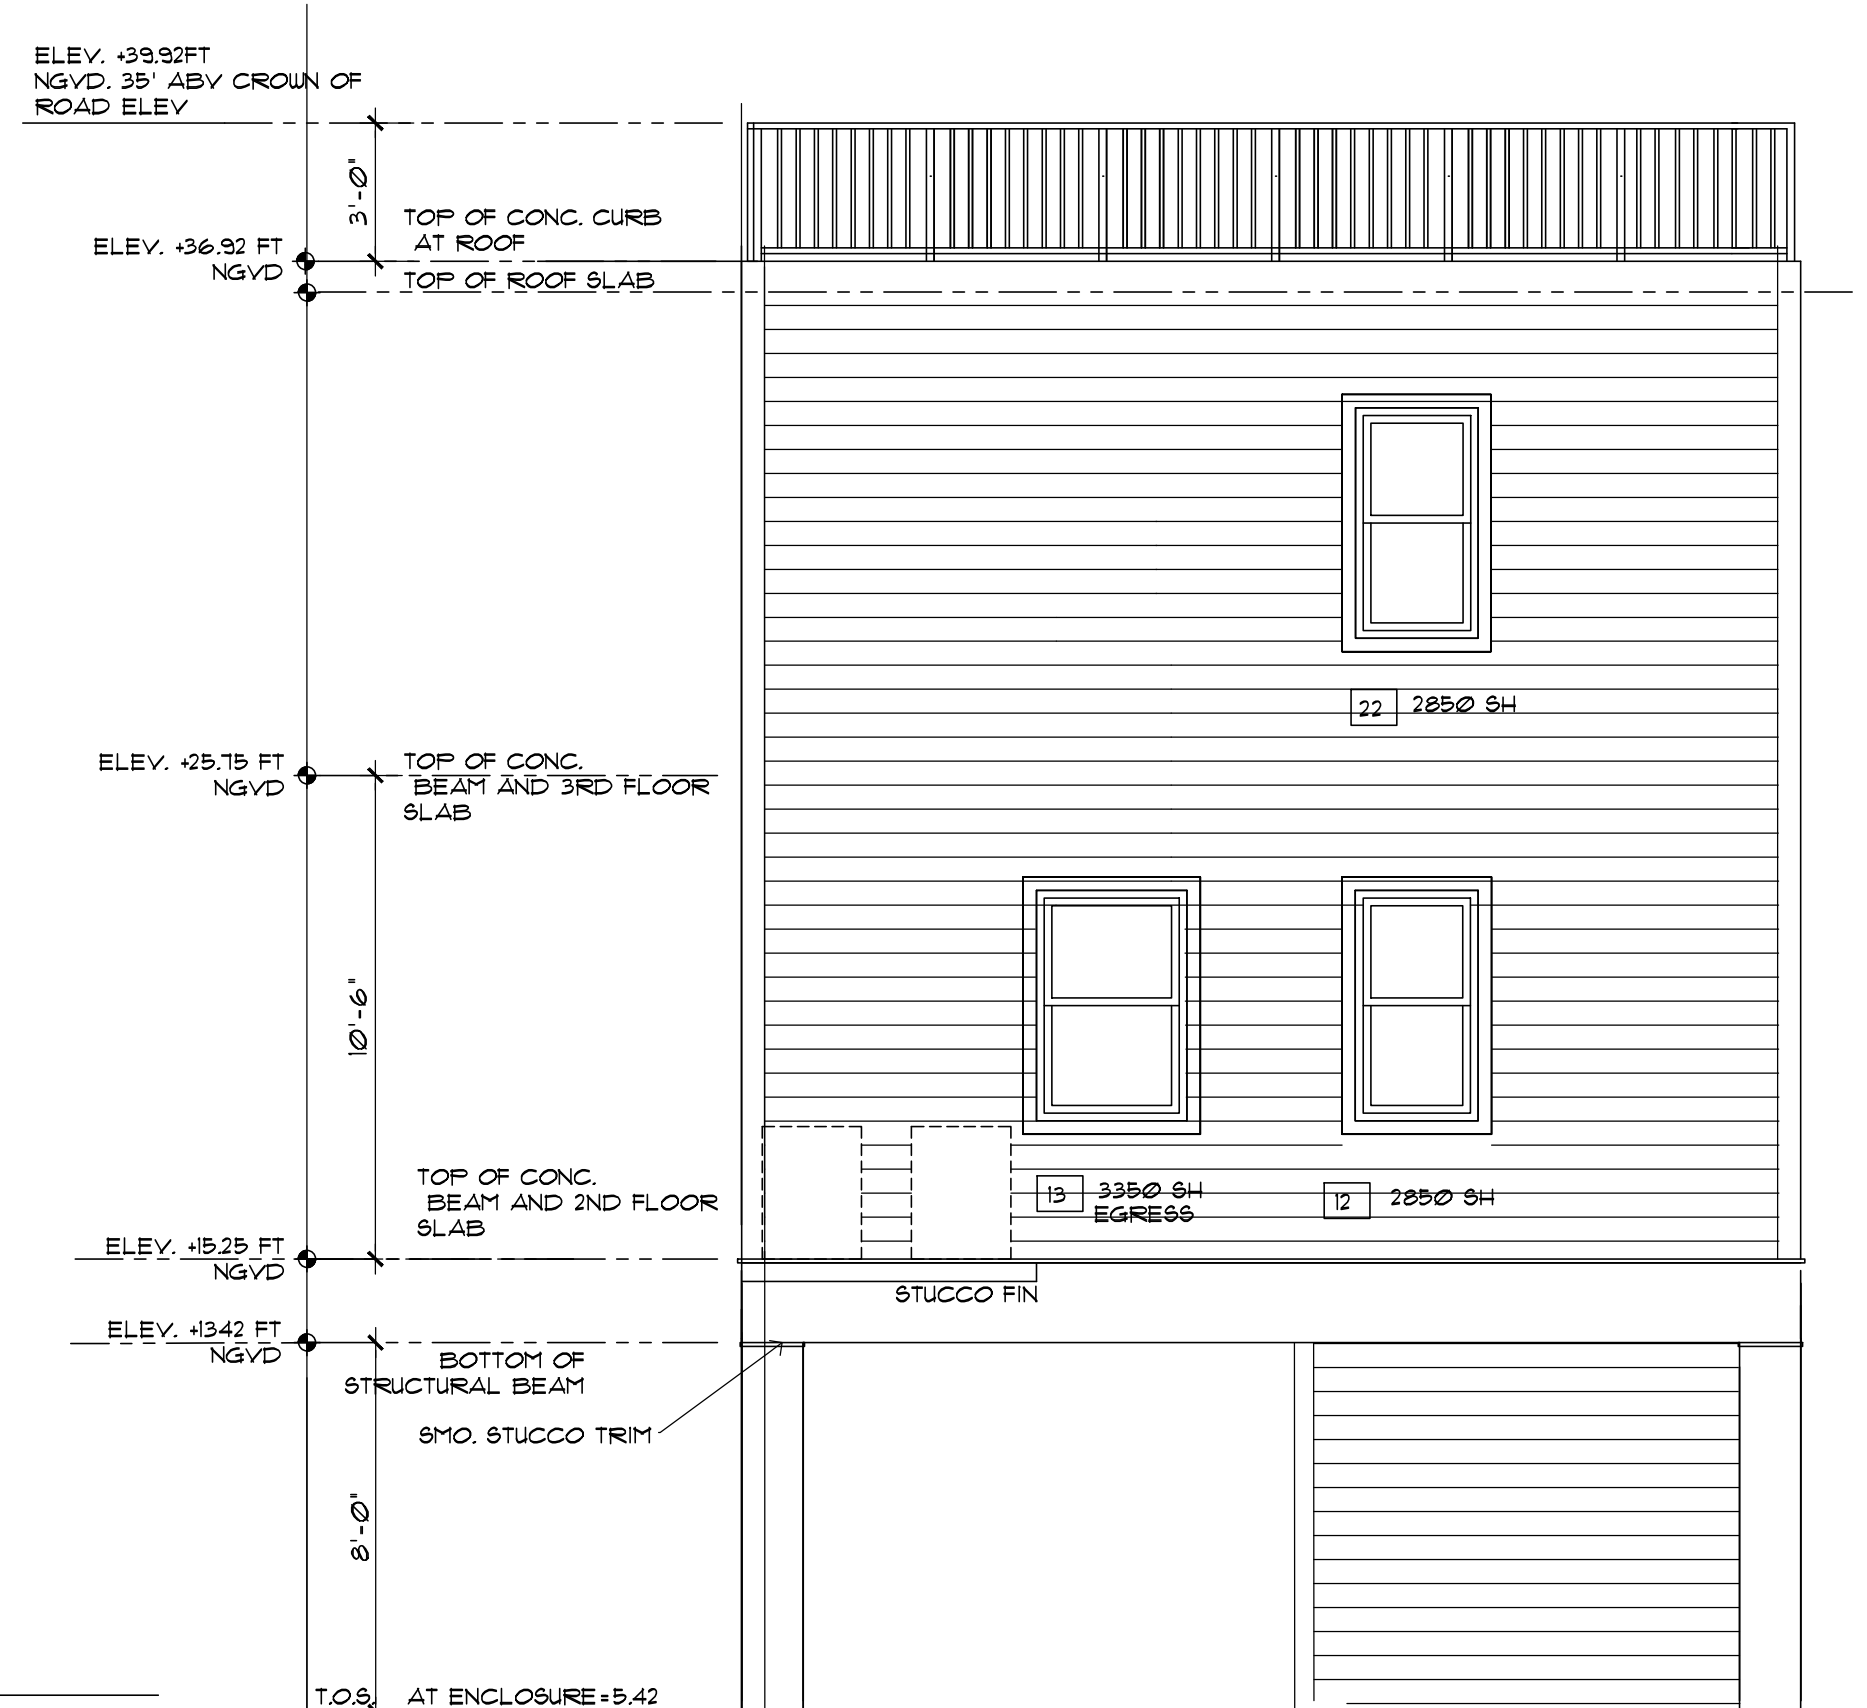


REAR ELEVATION
 SCALE: 1/4" = 1'-0"

WINDOW SCHEDULE							
OPENING	LOCATION	ROUGH OPENING	TYPE	N.O.A.	GLASS	POSITIVE PSF	NEGATIVE PSF
1	FRONT	3'-4" X 3'-2"	SINGLE HUNG		IMPACT U+1.00, SHGC+0.50	+44.2	-49.1
2	RIGHT	3'-3" X 5'-2"	SINGLE HUNG		IMPACT U+1.00, SHGC+0.50	+56.1	-62.4
3	RIGHT	3'-3" X 5'-2"	SINGLE HUNG		IMPACT U+1.00, SHGC+0.50	+55.1	-60.2
4	RIGHT	3'-3" X 5'-2"	SINGLE HUNG		IMPACT U+1.00, SHGC+0.50	+55.1	-60.2
5	RIGHT	3'-3" X 5'-2"	SINGLE HUNG		IMPACT U+1.00, SHGC+0.50	+55.1	-60.2
6	RIGHT	3'-3" X 5'-2"	SINGLE HUNG		IMPACT U+1.00, SHGC+0.50	+55.1	-60.2
7	FRONT	3'-3" X 5'-2"	SINGLE HUNG		IMPACT U+1.00, SHGC+0.50	+55.1	-60.2
8	FRONT	(3) 3'-3" X 5'-2"	SINGLE HUNG		IMPACT U+1.00, SHGC+0.50	+52.4	-60.2
9	FRONT	3'-3" X 5'-2"	SINGLE HUNG		IMPACT U+1.00, SHGC+0.50	+55.1	-60.2
10	LEFT	3'-0" X 5'-2"	SINGLE HUNG		IMPACT U+1.00, SHGC+0.50	+55.1	-60.2
11	LEFT	3'-0" X 5'-2"	SINGLE HUNG		IMPACT U+1.00, SHGC+0.50	+55.1	-60.2
12	REAR	3'-0" X 5'-2"	SINGLE HUNG		IMPACT U+1.00, SHGC+0.50	+55.1	-60.2
13	REAR	3'-3" X 5'-2"	SINGLE HUNG		IMPACT U+1.00, SHGC+0.50	+55.1	-60.2
14	RIGHT	2'-10" X 3'-2"	SINGLE HUNG		IMPACT U+1.00, SHGC+0.50	+40.7	-44.2
15	RIGHT	3'-0" X 5'-2"	SINGLE HUNG		IMPACT U+1.00, SHGC+0.50	+55.1	-60.2
16	RIGHT	3'-0" X 5'-2"	SINGLE HUNG		IMPACT U+1.00, SHGC+0.50	+55.1	-60.2
17	FRONT	6'-0" X 8'-0"	SLIDING		IMPACT U+1.00, SHGC+0.50	+52.4	-60.2
18	FRONT	3'-0" X 5'-2"	SINGLE HUNG		IMPACT U+1.00, SHGC+0.50	+55.1	-60.2
19	FRONT	6'-0" X 8'-0"	SLIDING		IMPACT U+1.00, SHGC+0.50	+52.4	-60.2
20	LEFT	3'-0" X 5'-2"	SINGLE HUNG		IMPACT U+1.00, SHGC+0.50	+55.1	-60.2
21	LEFT	3'-0" X 5'-2"	SINGLE HUNG		IMPACT U+1.00, SHGC+0.50	+55.1	-60.2
22	REAR	3'-0" X 5'-2"	SINGLE HUNG		IMPACT U+1.00, SHGC+0.50	+55.1	-60.2

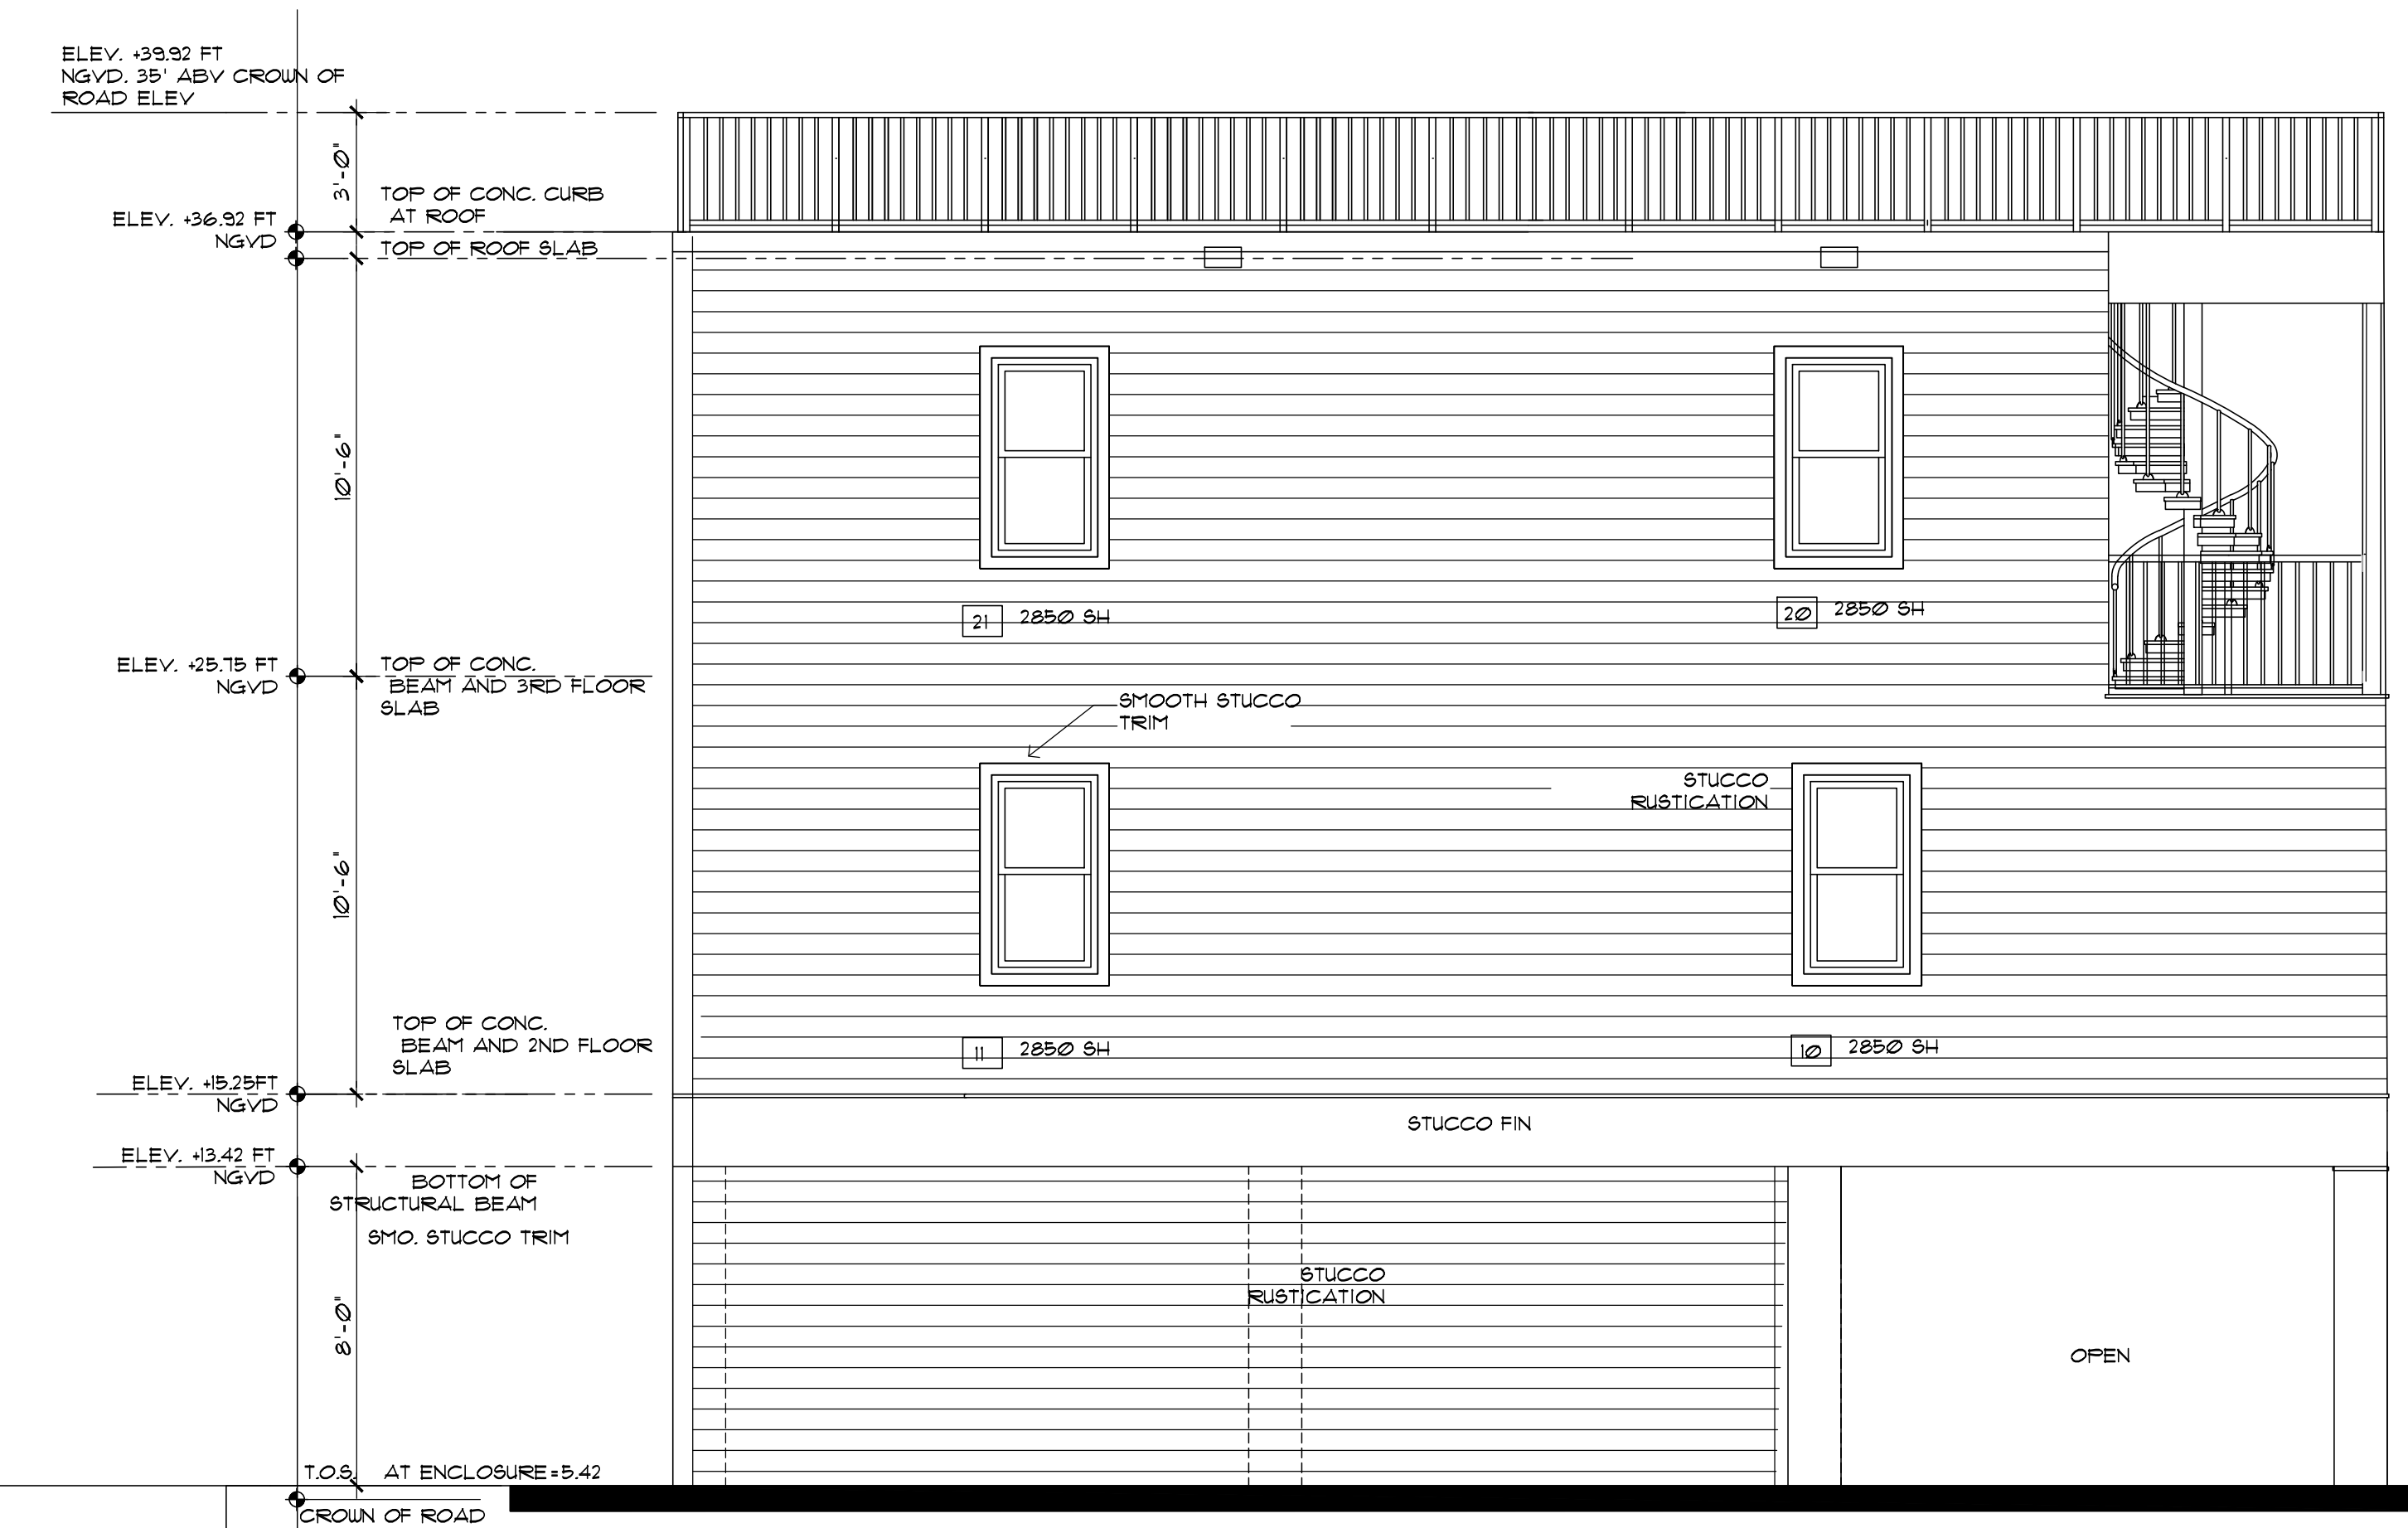

LEFT ELEVATION
 SCALE: 1/4" = 1'-0"

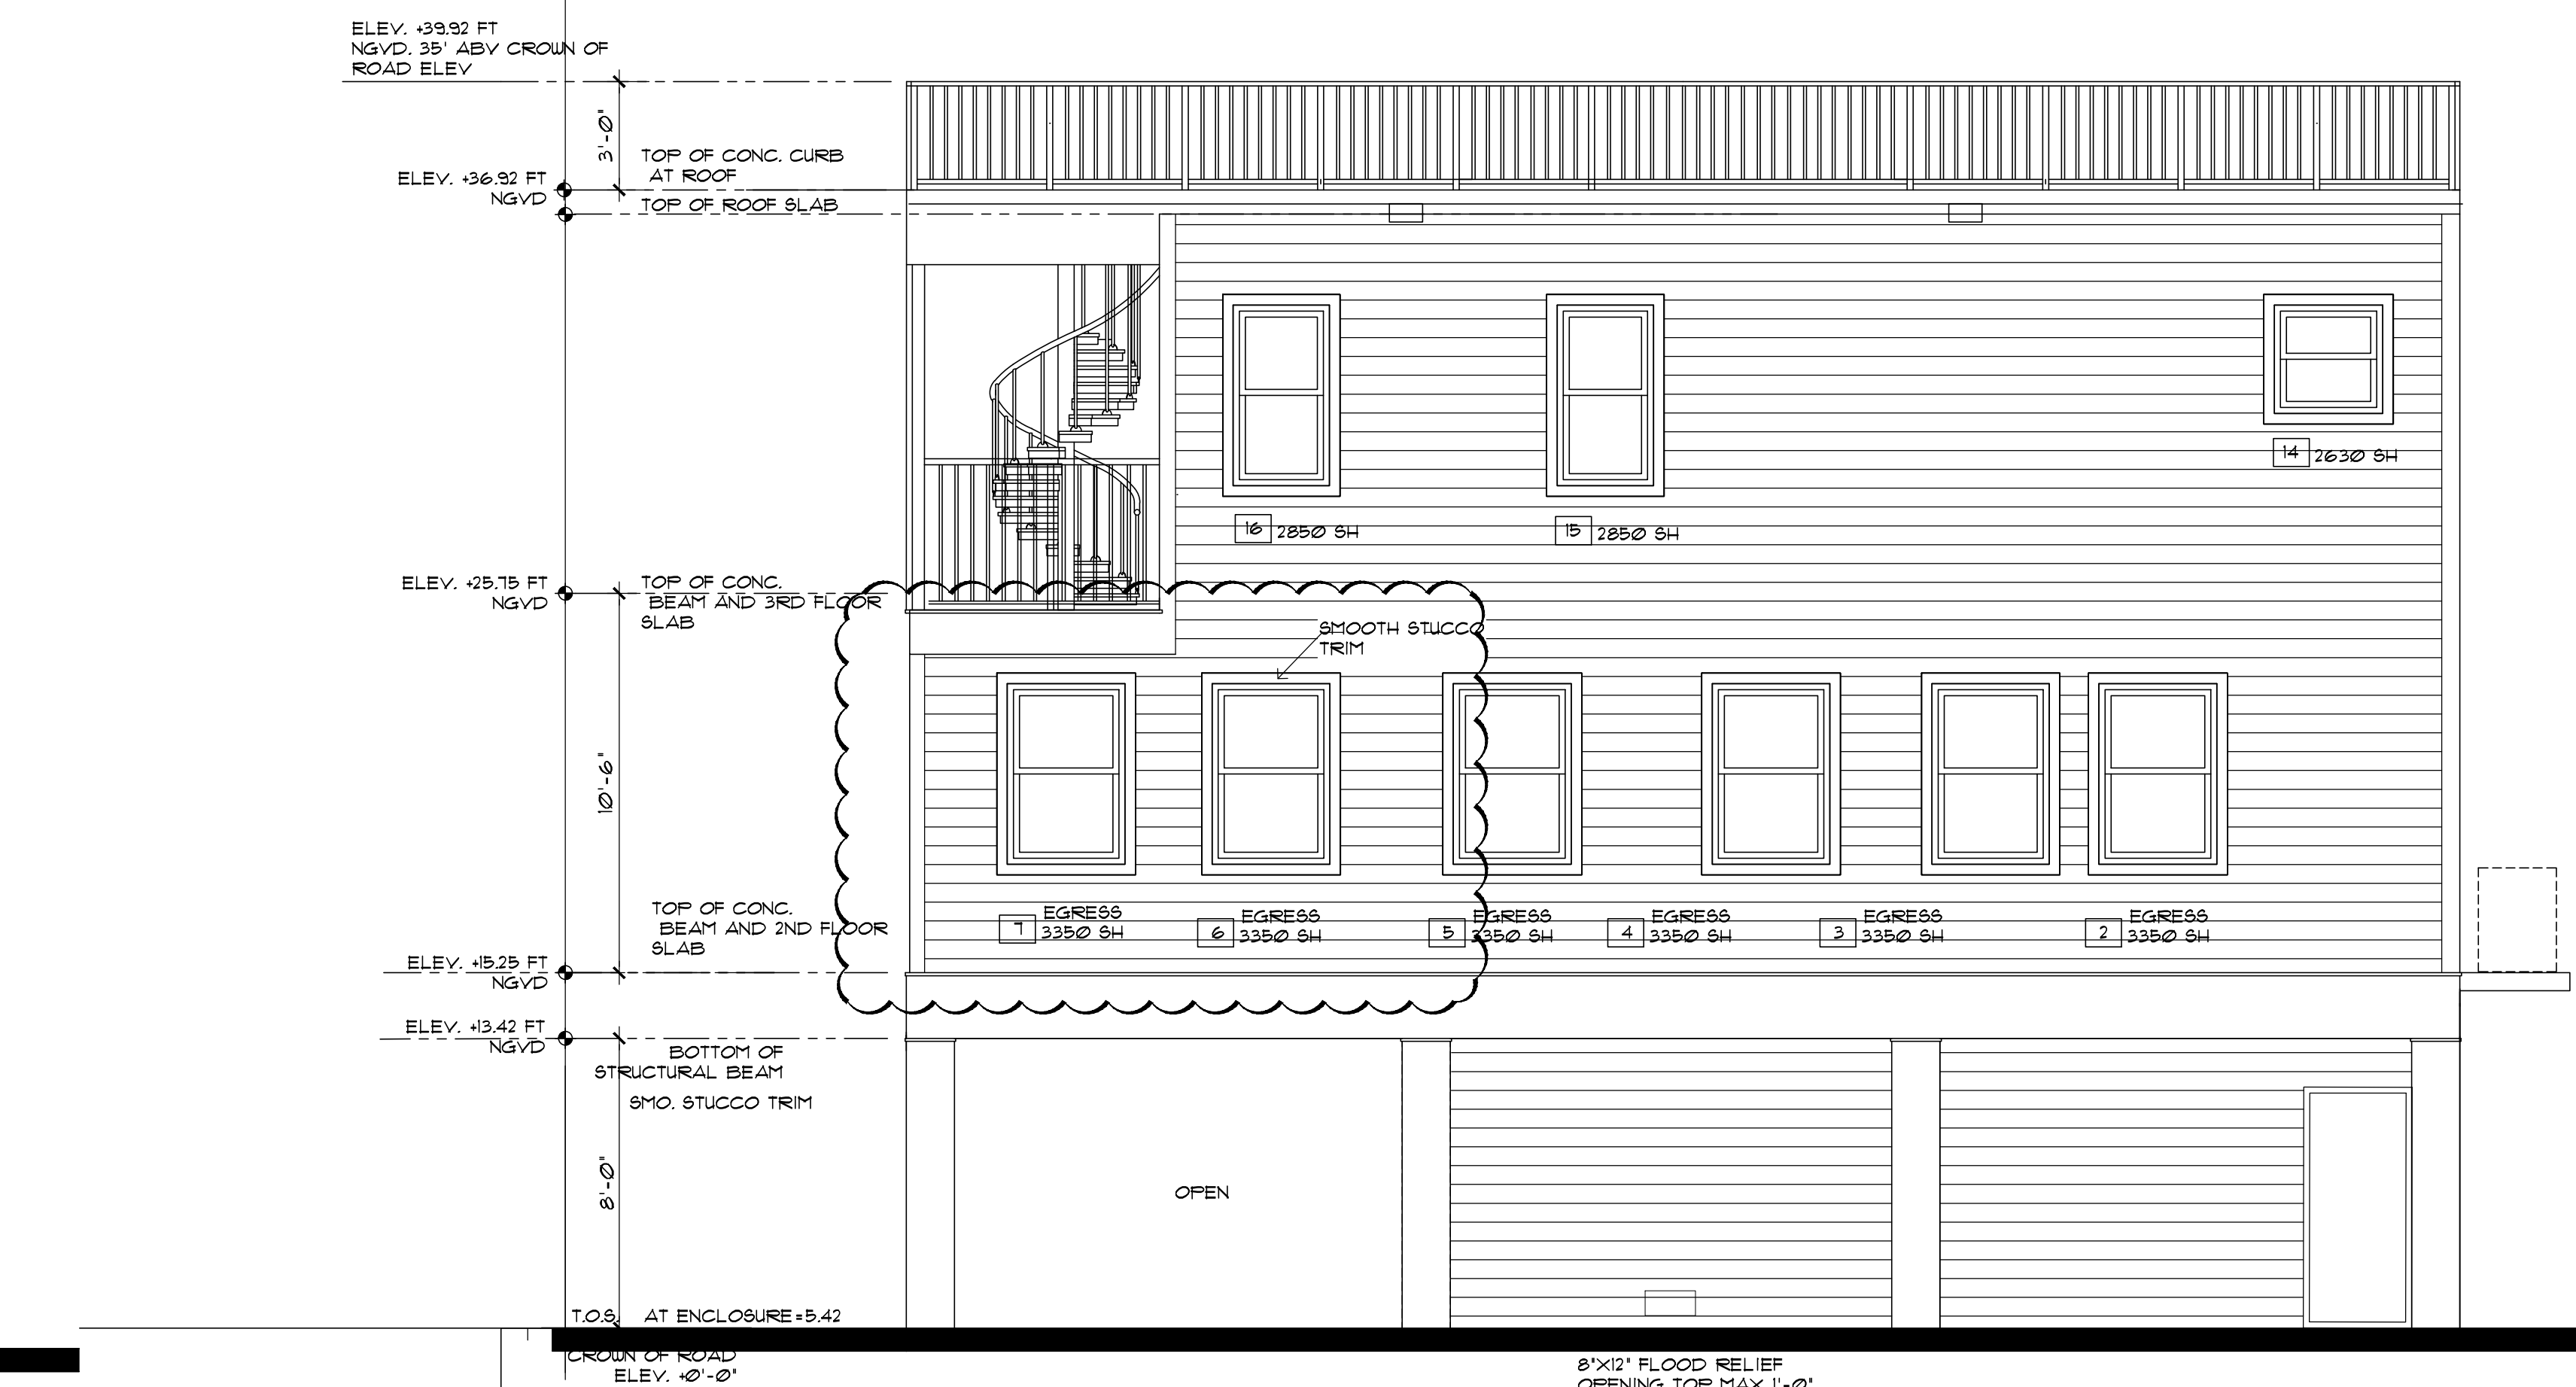

RIGHT ELEVATION
 SCALE: 1/4" = 1'-0"